
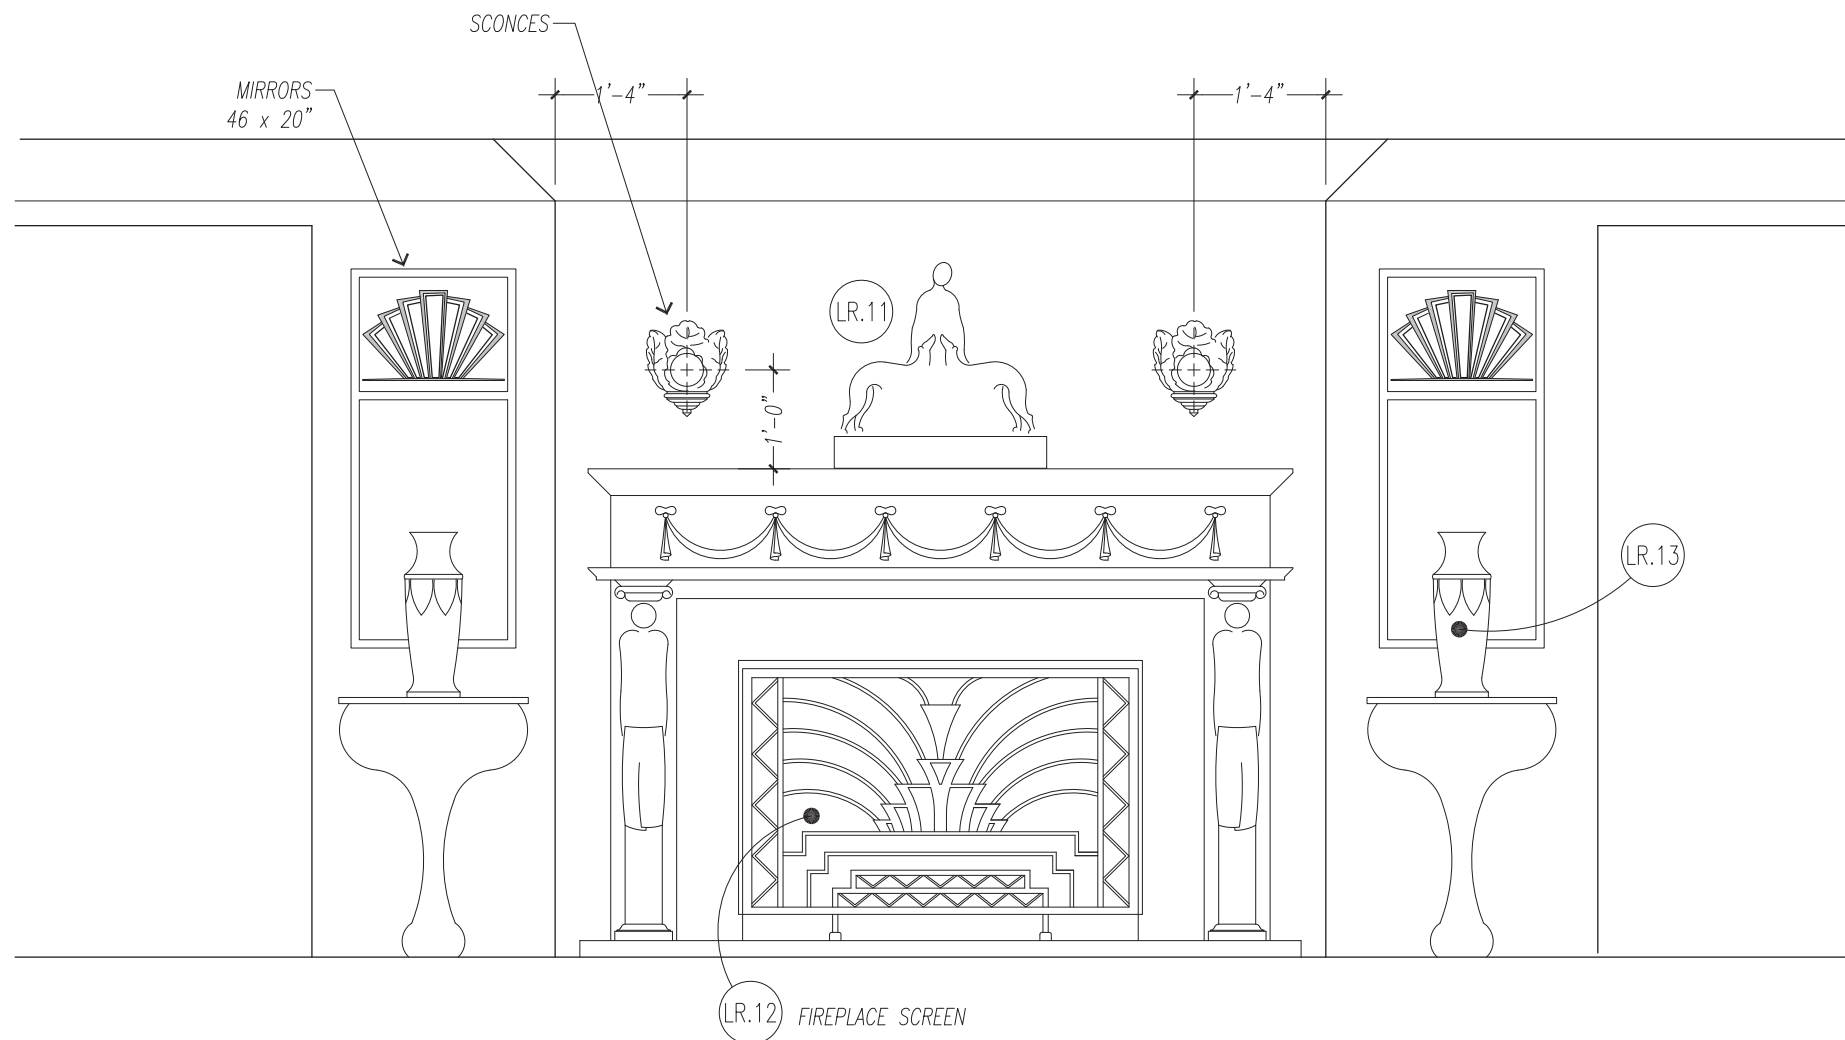


DINING

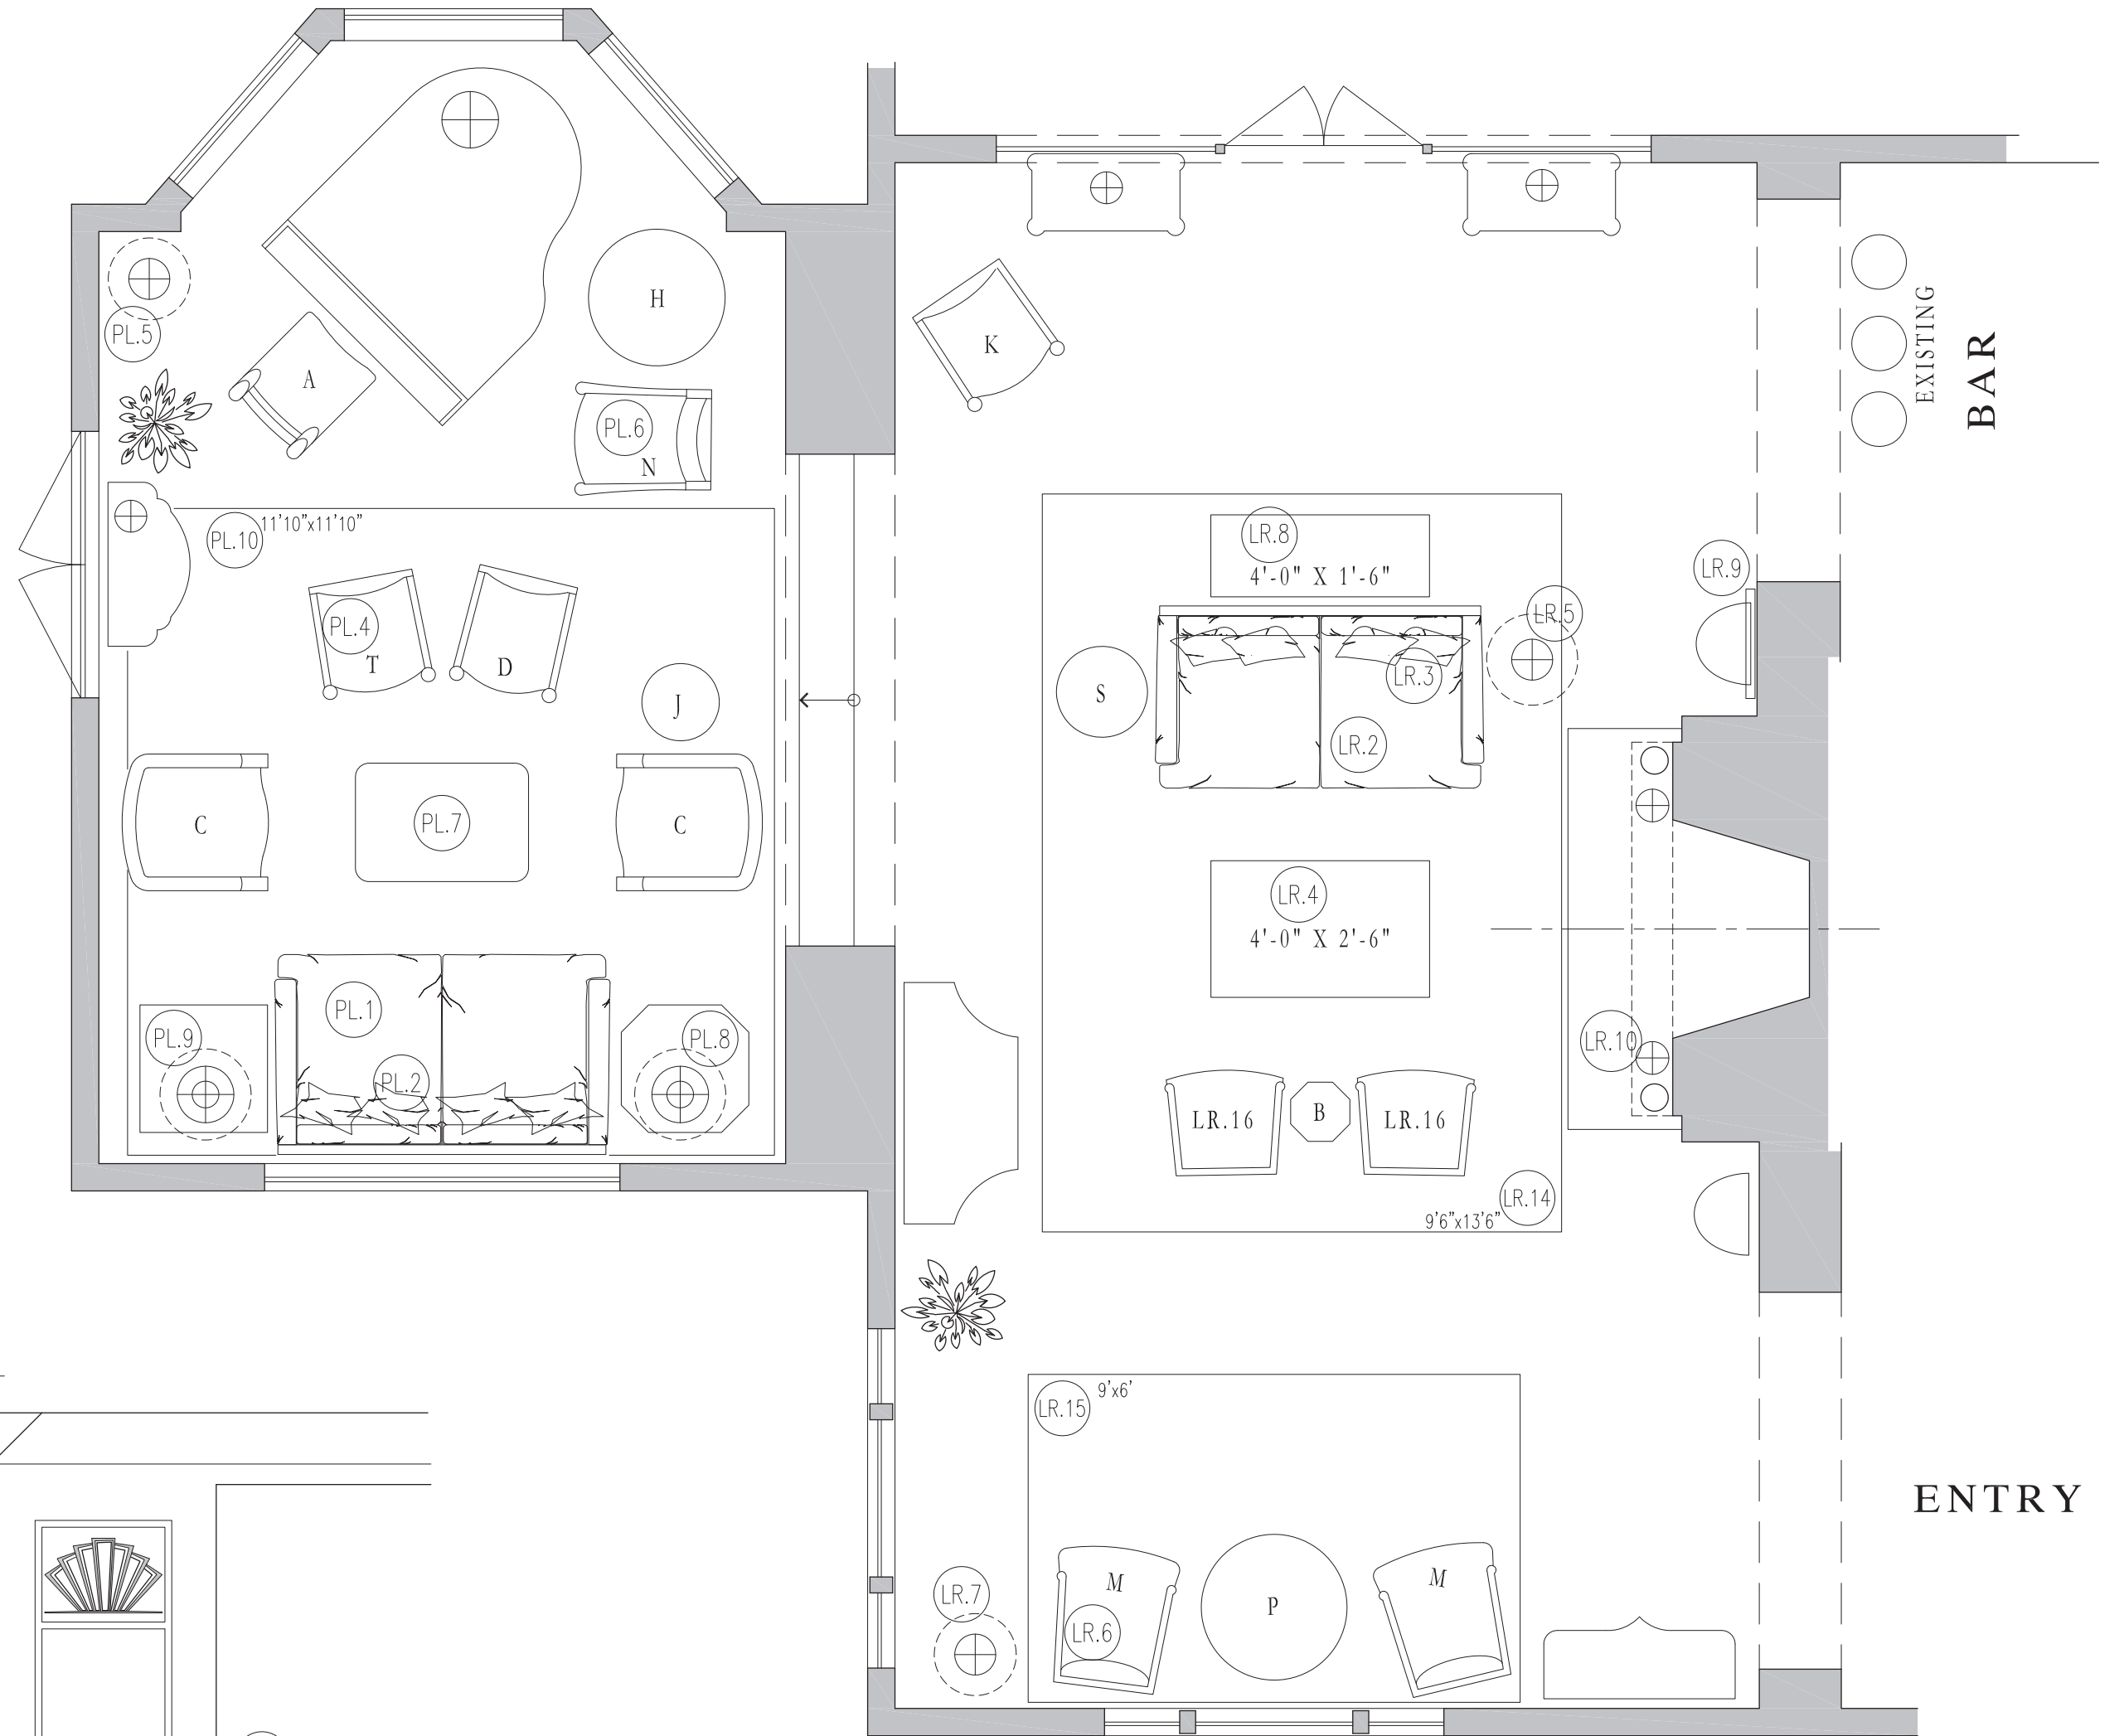

FIREPLACE ELEVATION  
SCALE: 3/4" = 1'-0"

ENTRY