


GARDEN ROOM ELEVATION

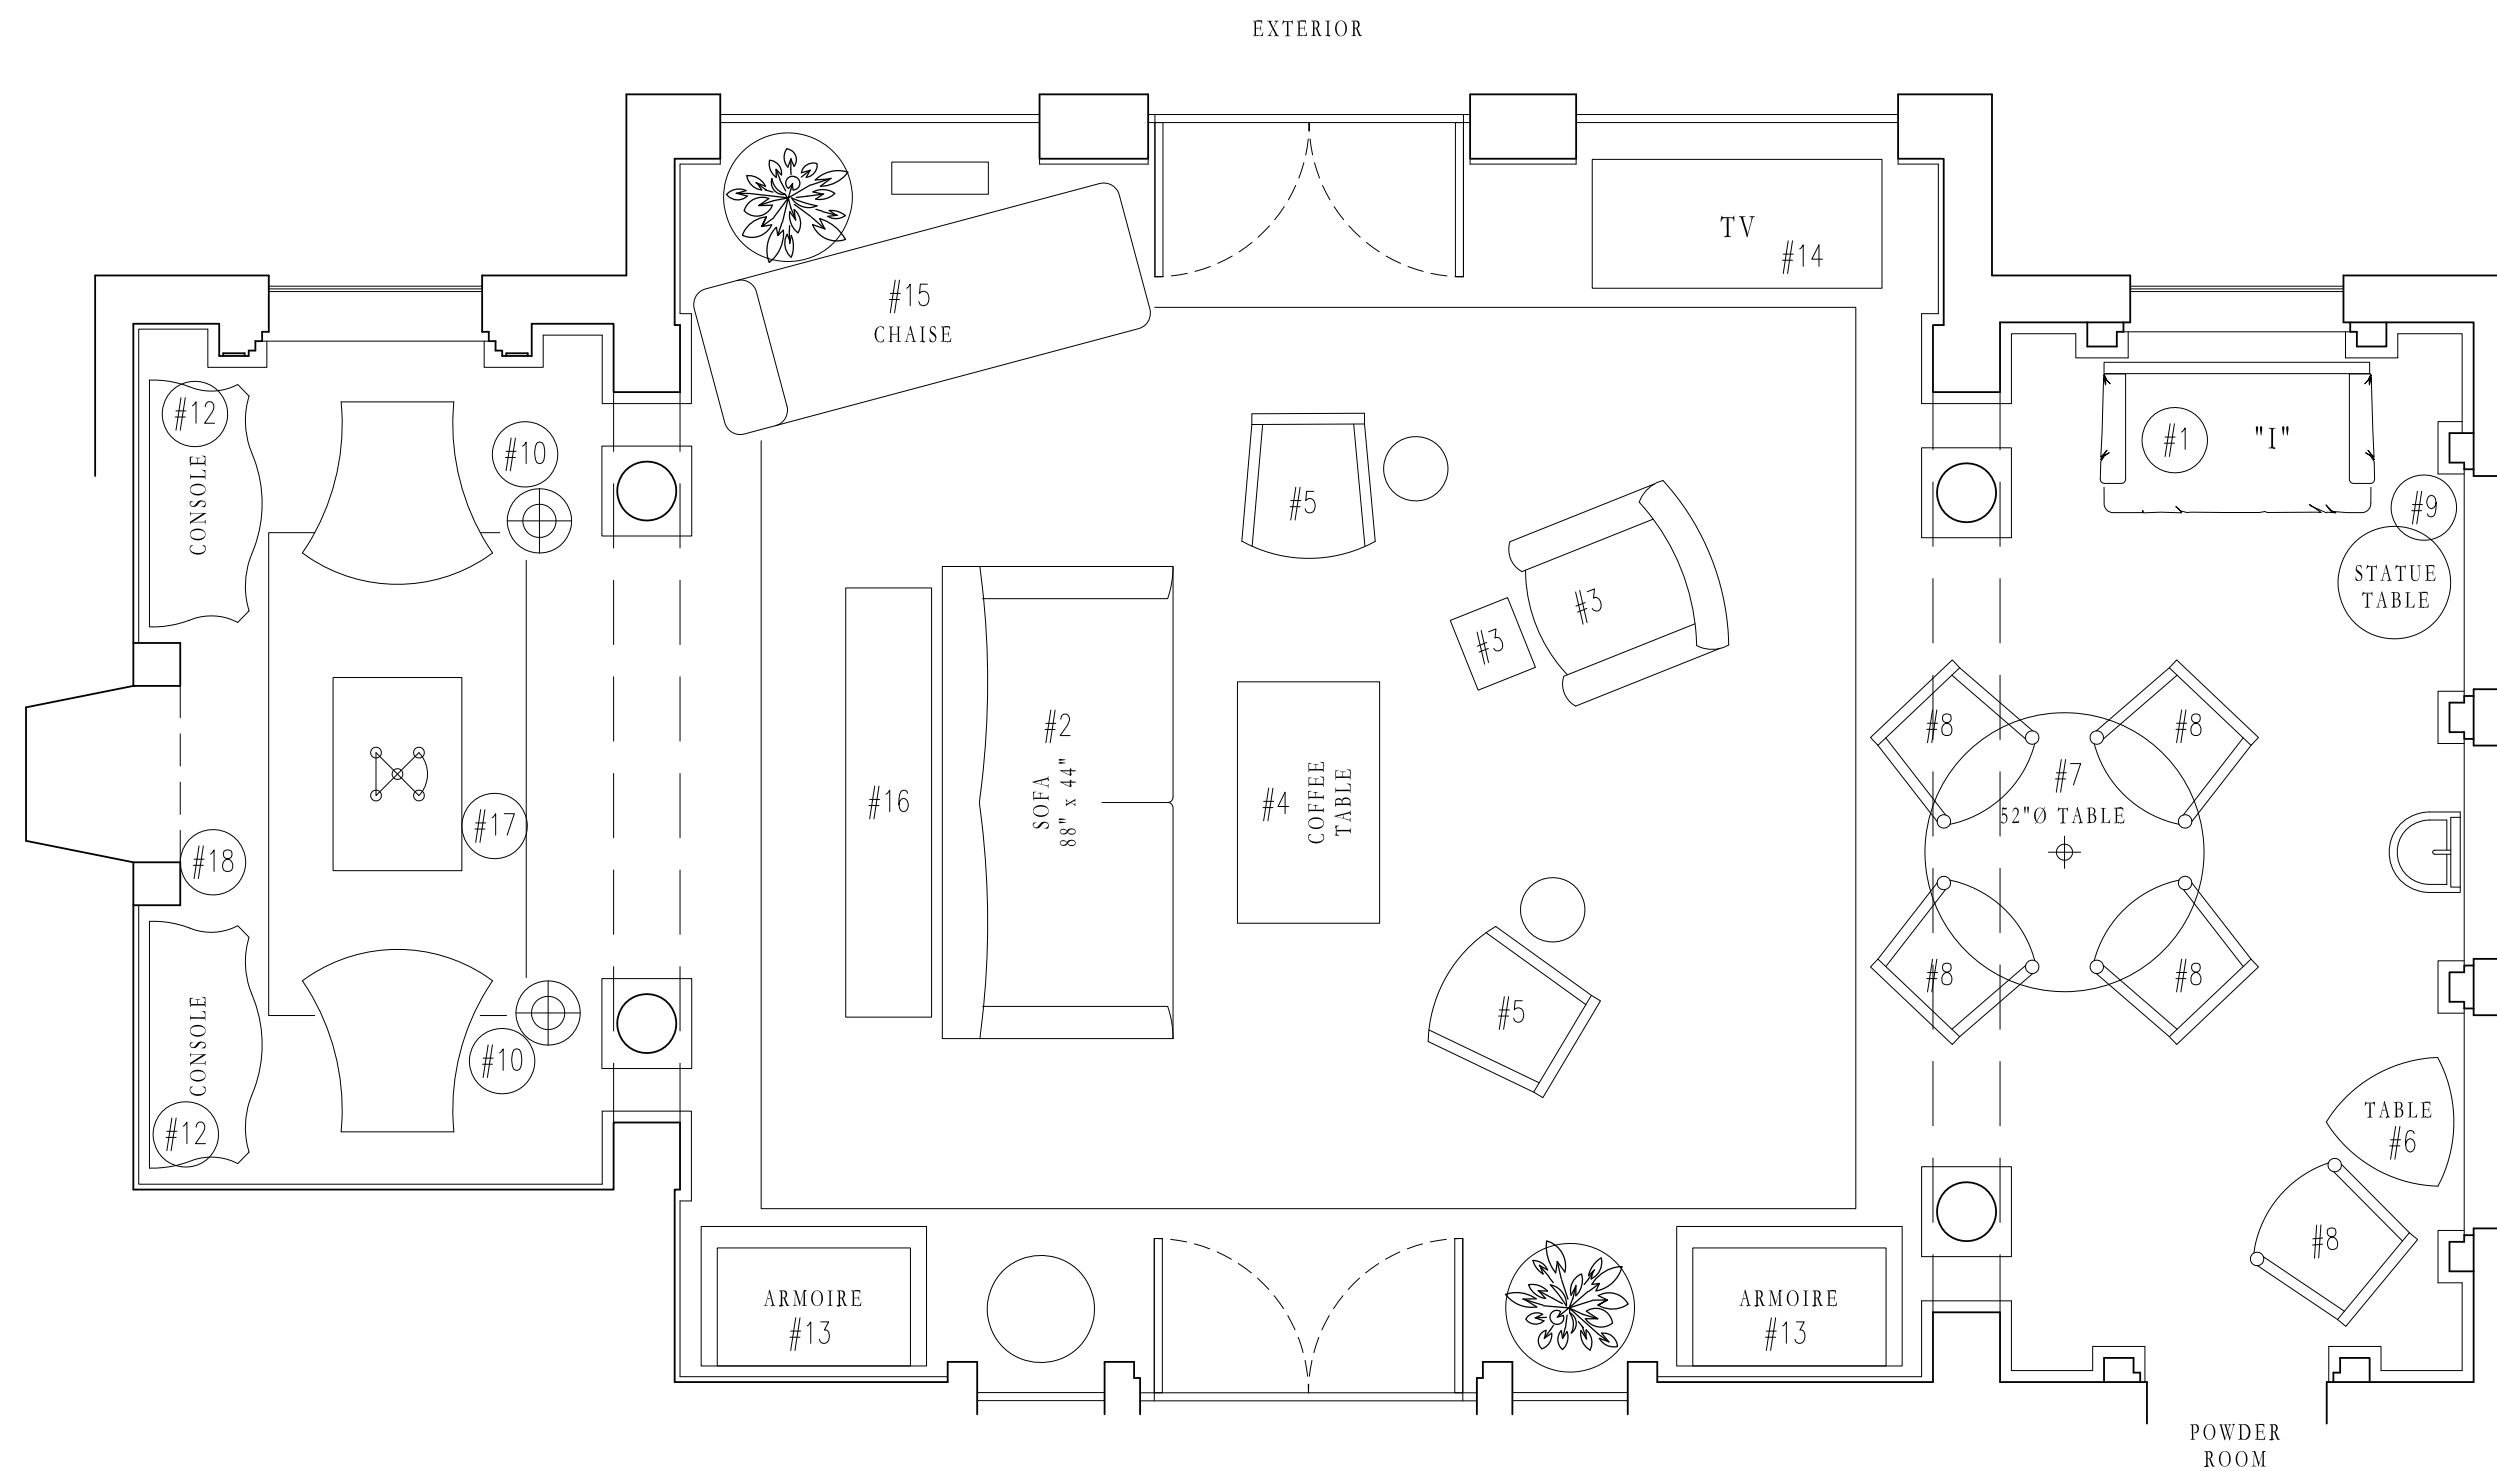

GARDEN ROOM PLAN